



GEORGINA

THE CORPORATION OF THE TOWN OF GEORGINA NOTICE OF COMPLETE APPLICATION AND PUBLIC MEETING

YOU ARE INVITED to attend a Public Meeting on:

Wednesday, October 23, 2024 at 7:00 p.m.

The meeting will be held in a hybrid format (digitally and in-person)
In-person attendance: Council Chambers at 26557 Civic Centre Road, Keswick
Digital viewing: [Georgina.ca/CouncilAgenda](https://www.georgina.ca/CouncilAgenda)
In-person, digital or phone participation: Contact Clerks@georgina.ca

Please note that this application, along with other matters, will be dealt with in the order that they appear on the agenda or as Council may determine.

The Town of Georgina received the following application(s) pursuant to the *Planning Act*.


ADDRESS: 20962 Dalton Road, Sutton
DESCRIPTION: Plan 69 Lot 11 Block 60 RSG5R2291 Part 2
WARD COUNCILLOR: Ward 4 (Councillor Dale Genge)
FILE NUMBER: 03.1181

A Zoning By-law Amendment application has been submitted by Shenshu Zhang on behalf of 20962 Dalton Road Limited Partnership, 13693449 CANADA INC., to rezone the subject property from General Commercial 'C1' to Site Specific General Commercial 'C1-XX'. The purpose of the application is to facilitate the construction of a second story to the existing commercial building, with the building operating as commercial condominium units. A total of 6 commercial condominium units are proposed.

The proposed development concept plan is attached to this notice.

Town Files: 03.1181. Direct inquiries to Brittany Dobrindt, Planner II, at ext. 2442 or bdobrindt@georgina.ca. Please reference the File Number in all communications.

KEY MAP

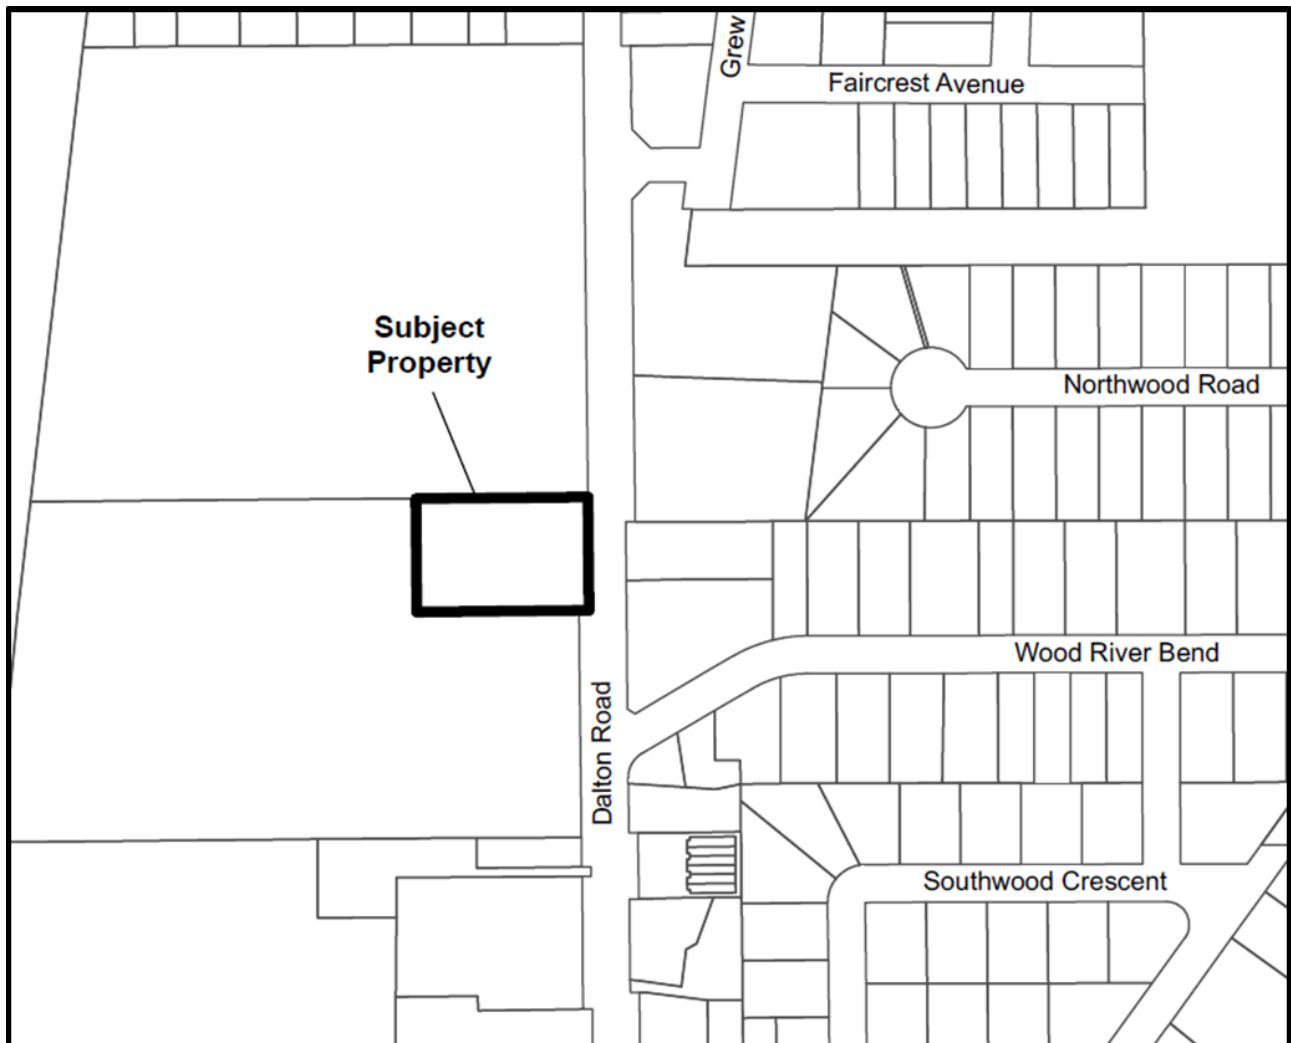



GEORGINA

ADDITIONAL INFORMATION:

Information and material related to the application(s) is available upon request. For more information about this matter, including information appeal rights, contact the above-noted planner.

The staff report to be considered by Council will be available on October 17, 2024 upon request from the above-noted planner or online within the full Council Agenda at: [Georgina.ca/CouncilAgenda](https://www.georgina.ca/CouncilAgenda)

If you wish to be notified of the decision of the Town of Georgina on the proposed applications, you must submit a Request to Notified form to the above-noted planner.

The Council meeting will be held in a hybrid format (digitally and in-person). Attendance is possible digitally, via phone or in-person.

If you want to provide comment in-person, by phone or digitally, submit a Request to Speak form to the Town Clerk (clerks@georgina.ca) via email, mail or in-person no later than noon on the last business day before the meeting to pre-register. Participation instructions will be provided. Provide speaker notes and/or written questions for Council with the form.

Both the Request to be Notified and Request to Speak forms are available at: [Georgina.ca/participate](https://www.georgina.ca/participate)

PROVIDING COMMENT:

Any person may make written or verbal comment on the application(s). Send written comments to the above-noted planner. Include your name, phone number, and address for contact purposes.

- i) Any person may attend the meeting and/or make written or verbal representation either in support of or in opposition to the applications. Written comments should be emailed/mailed to the Planner noted above. Please ensure you include your name and address so that you may be contacted if necessary and include your acknowledgement regarding the collection of personal information as noted below.
- ii) If a person or public body would otherwise have an ability to appeal the decision of the Town of Georgina to the Ontario Land Tribunal but the person or public body does not make oral submissions at a public meeting or make written submissions to the Town of Georgina before the proposed official plan amendment / zoning by-law amendment are adopted, the person or public body is not entitled to appeal the decision.
- iii) If a person or public body does not make oral submissions at a public meeting, or make written submissions to the Town of Georgina before the proposed official plan amendment / zoning by-law amendment are adopted, the person or public body may not be added as a party to the hearing of an appeal before the Ontario Land Tribunal unless, in the opinion of the Tribunal, there are reasonable grounds to do so.

NOTICE OF COLLECTION OF PERSONAL INFORMATION:


Personal information collected in response to this planning notice or in relation to this application will be used to assist Town Staff and Council to process the applications and make a decision on this matter. Such personal information is collected under the authority of the *Municipal Act*, the *Municipal Freedom of Information and Protection of Privacy Act*, the *Planning Act*, and all other relevant legislation, and will become part of the public record, may be viewed by the general public, and may be published in a Planning Report and Council Agenda. Questions about this collection may be directed to the Town Clerk, Rachel Dillabough, at 905-476-4305, ext. 2223, or by email to rdillabough@georgina.ca.



GEORGINA

COMMERCIAL BUILDING

20962 Dalton Road
Georgina, ON L0E 1L0

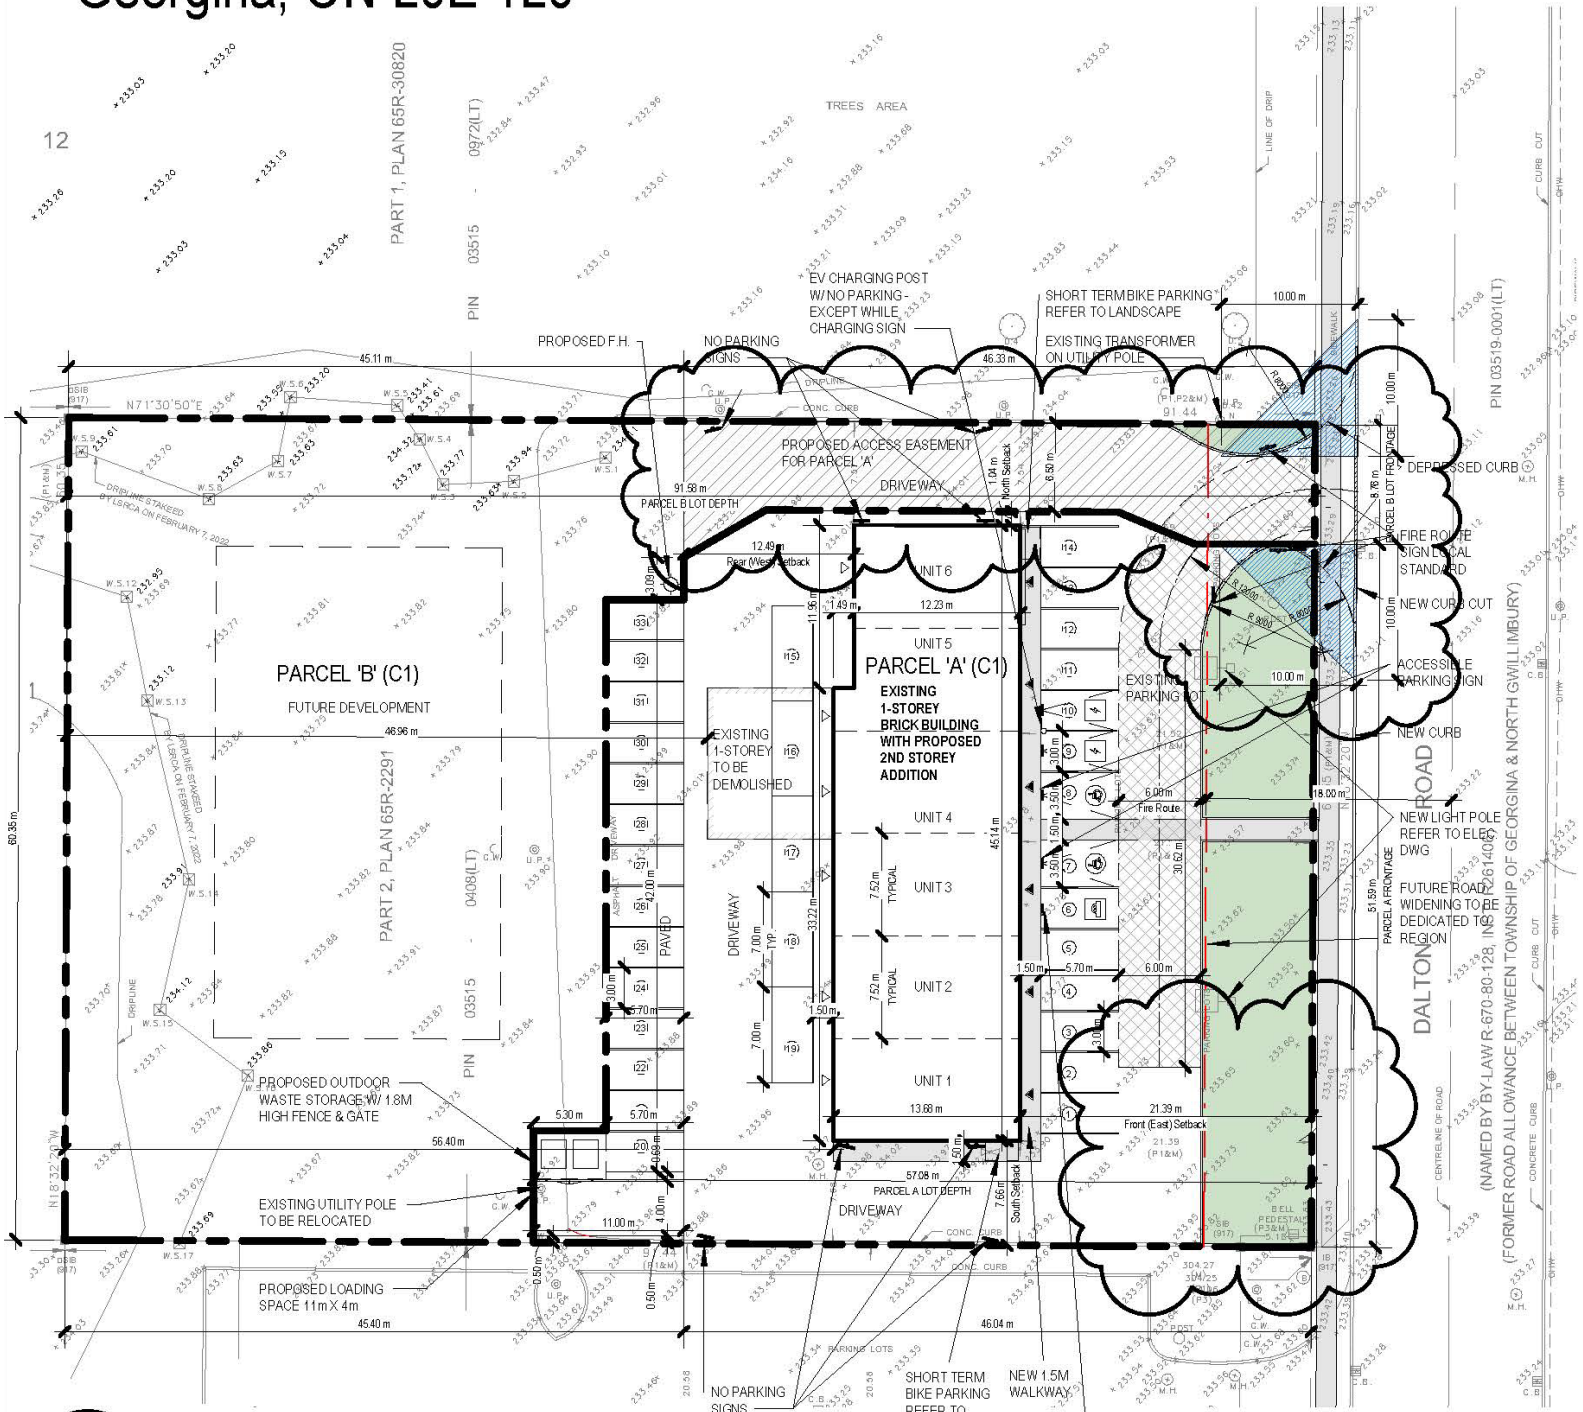

1 SITE PLAN
A000 SCALE: 1:500